




THIS SCHEME IS SUBJECT TO LOCAL PLANNING AND ALL OTHER NECESSARY CONSENTS. ALL DIMENSIONS, SITE LEVELS AND AREAS WHERE GIVEN ARE APPROXIMATE AND SUBJECT TO SITE SURVEY UNLESS STATED OTHERWISE. ALL DIMENSIONS MUST BE CHECKED ON SITE. DO NOT SCALE OFF THIS DRAWING. THIS DRAWING IS TO BE READ IN CONJUNCTION WITH ALL RELEVANT CONSULTANTS AND/OR SPECIALISTS DRAWINGS OR DOCUMENTS. SAURO ARCHITECTS CRYSTAL DESIGN MUST BE NOTIFIED OF ANY VARIATIONS OR DISCREPANCIES BEFORE THE AFFECTED WORK COMMENCES. ALL QUERIES RELATING TO DESIGN OF FOUNDATIONS, FLOOR SLABS AND ANY OTHER STRUCTURAL ELEMENTS ARE TO BE REFERRED TO THE STRUCTURAL ENGINEER FOR CLARIFICATION.

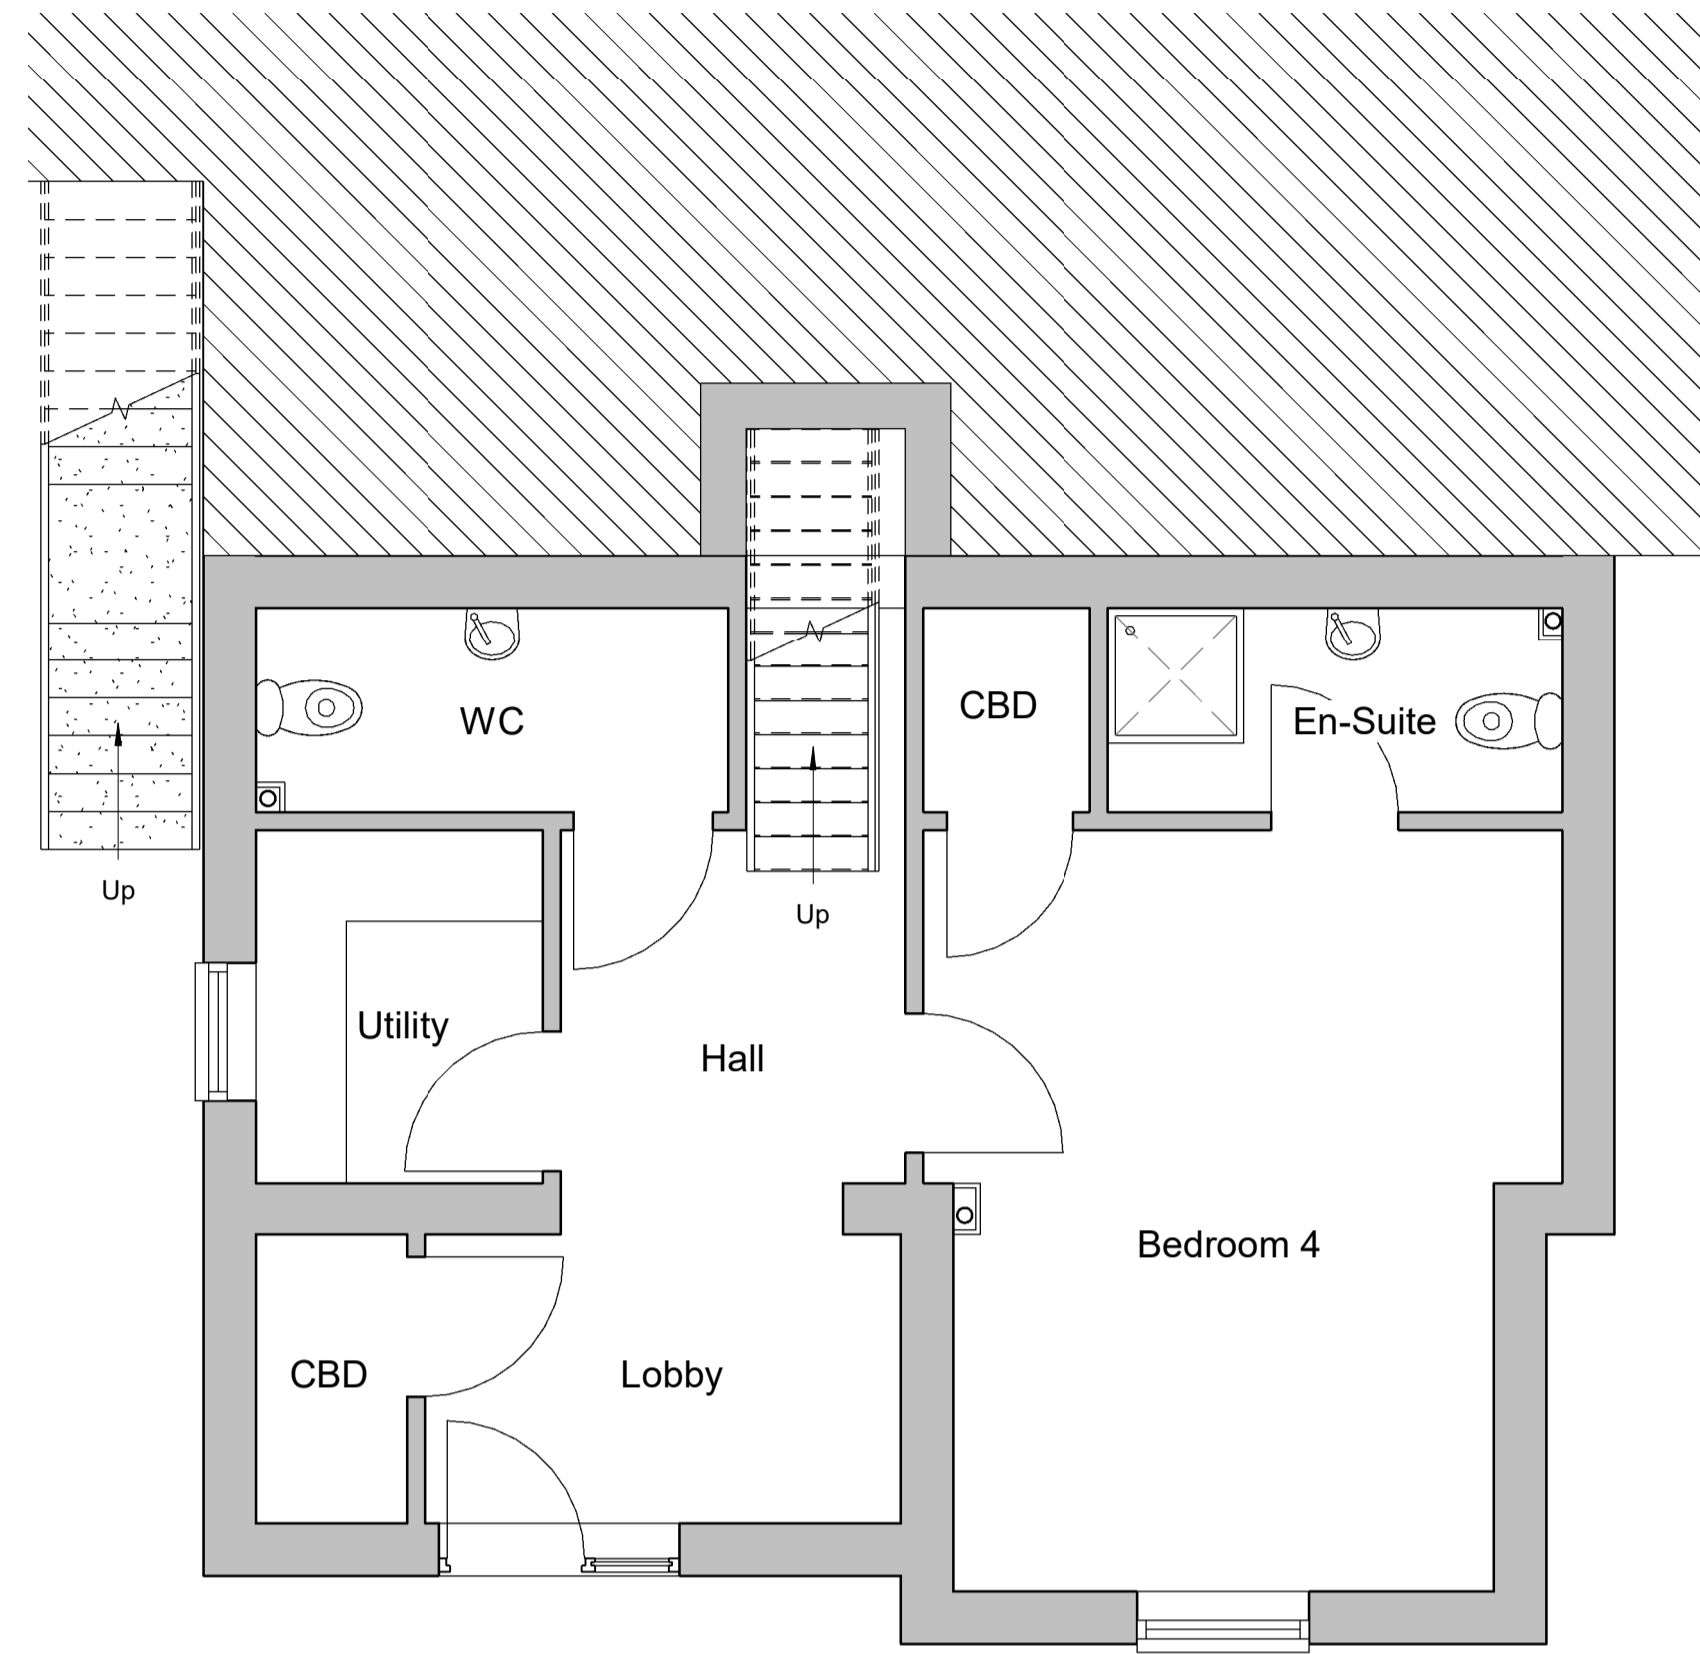

Lower Ground Floor Plan 1:50

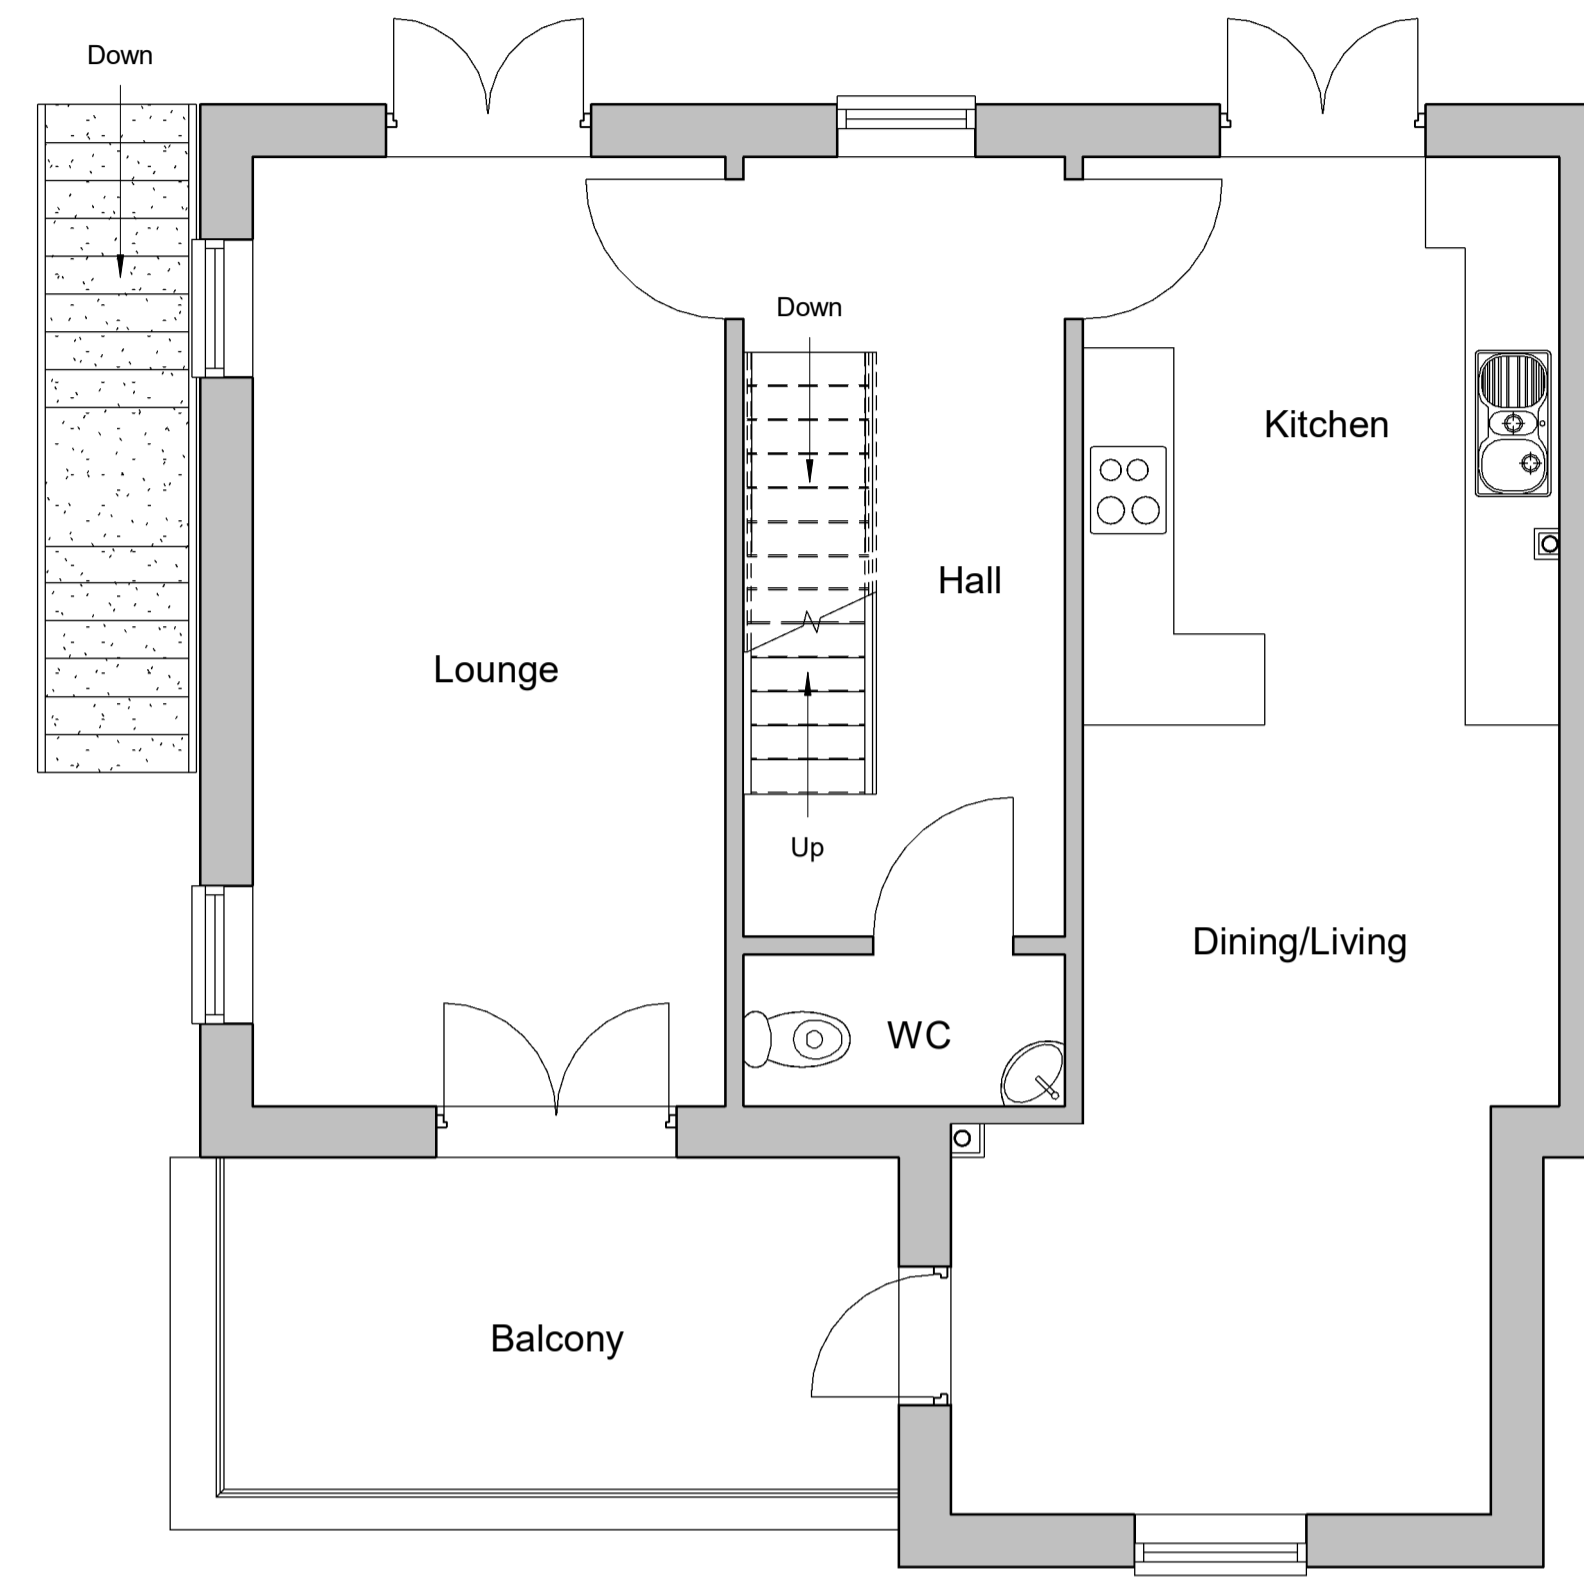


Ground Floor Plan 1:50

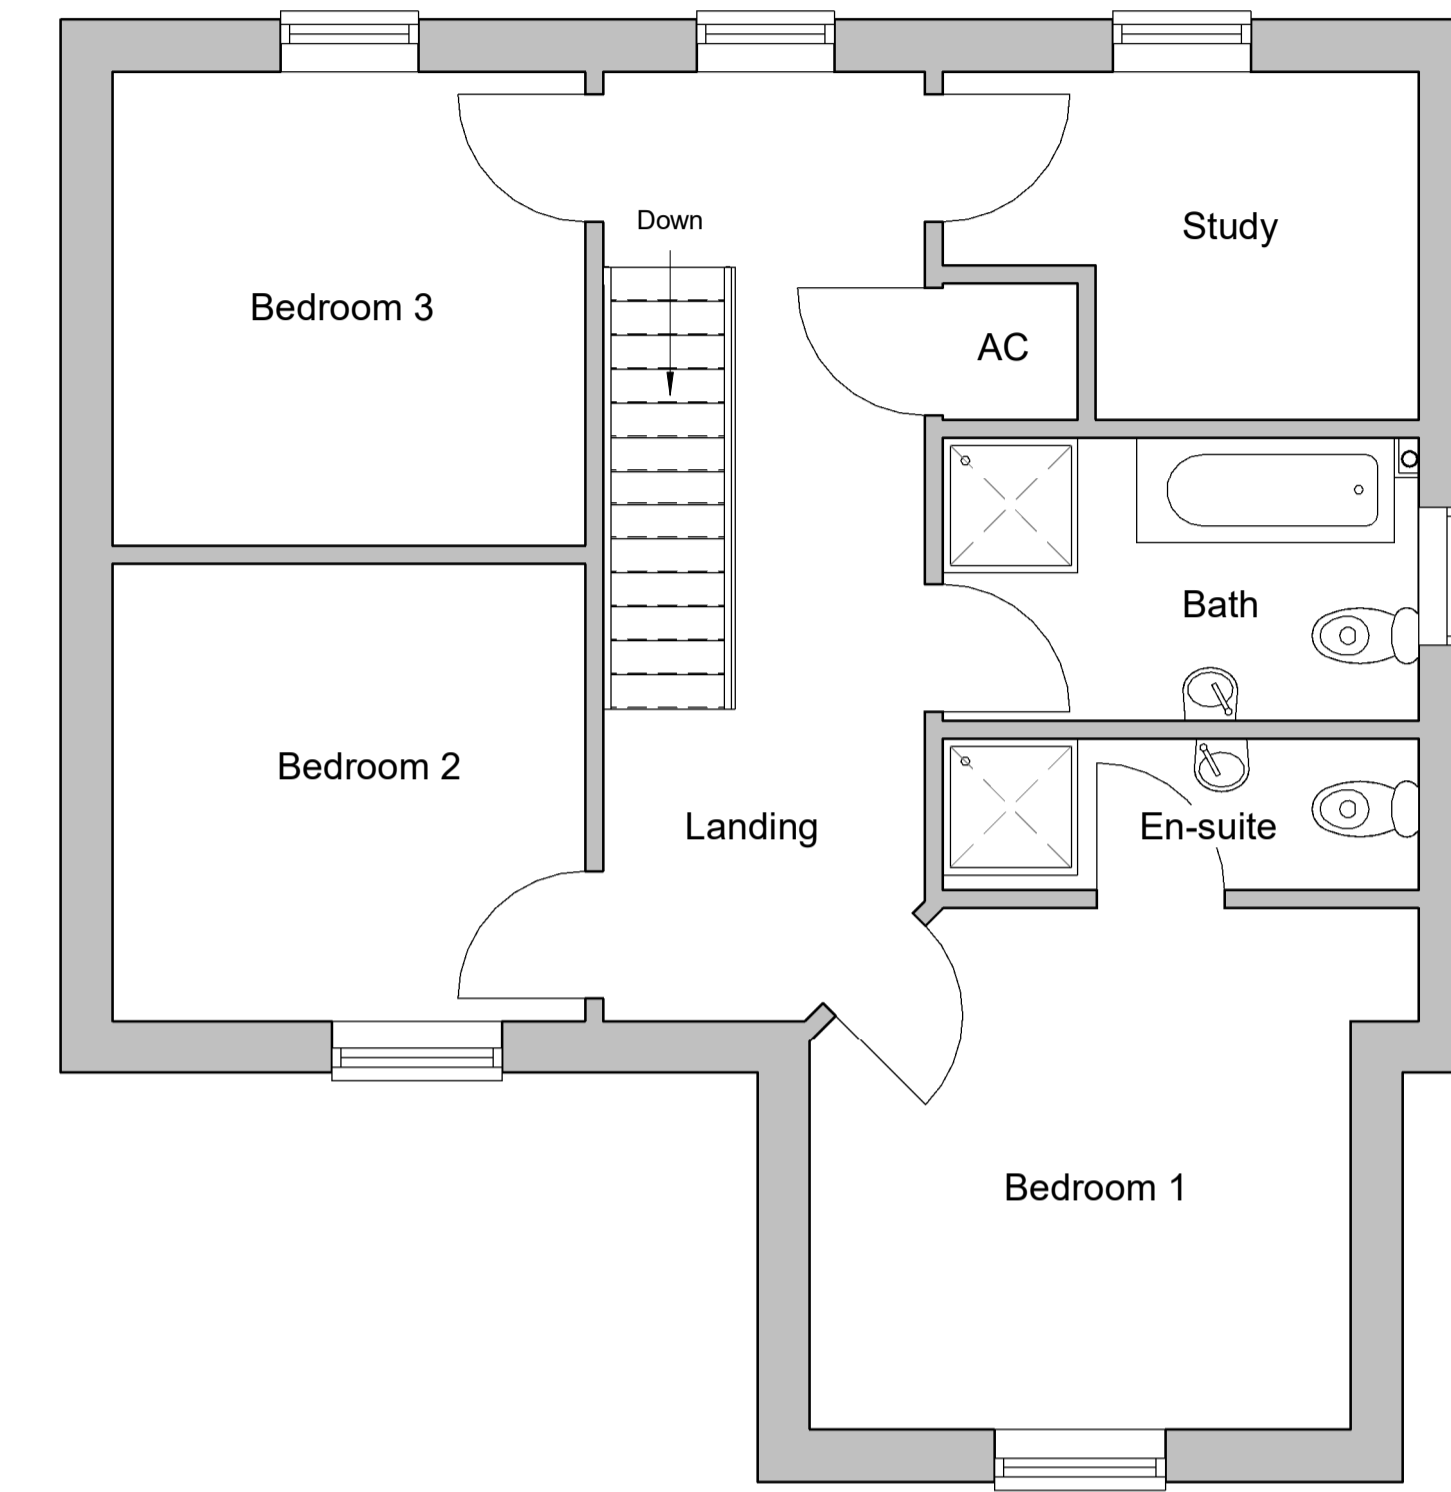

First Floor Plan 1:50



Front Elevation 1:100

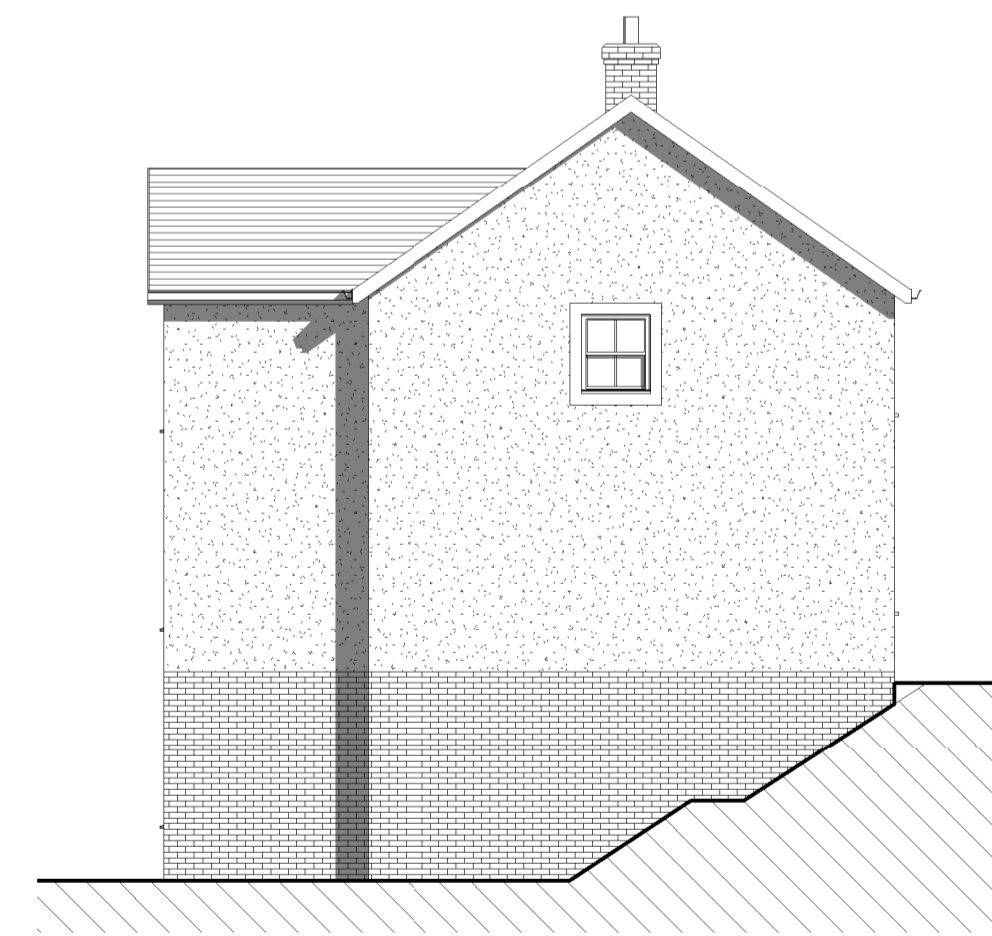

Side Elevation 1:100



Rear Elevation 1:100



Side Elevation 1:100

Revision	Description	Date

PAC



SAURO ARCHITECTURAL DESIGN LTD
9 Elliston Terrace,
Carmarthen, SA31 1HA
Tel : (01267) 233 684
Email: design@sauro.co.uk

© Drawing Copyright Sauro Architectural Design

Client
Enzo's Homes

Project Title
Residential Development on
Land adjoining Green Meadow
Pilot Street, St Dogmaels,
Pembrokeshire, SA43 3EY.

Drawing Title
House Type F - Plot - 5

Scale
As Shown

Sheet Size
A1

Date
14.09.2021

Job No.
E643

Drawn by
4

Checked by

Drawing No.
E643.07

Revision